


RELEVU ETAJ 3
scara 1:100

Nr. cadastral al terenului	Suprafata	Adresa imobil:	
115280		Str. Doctor Victor Babes	
Cartea Funciara colectiva nr.	115280	U.A.T.	Brasov
Cod individuala (U)		C.F. individuala	

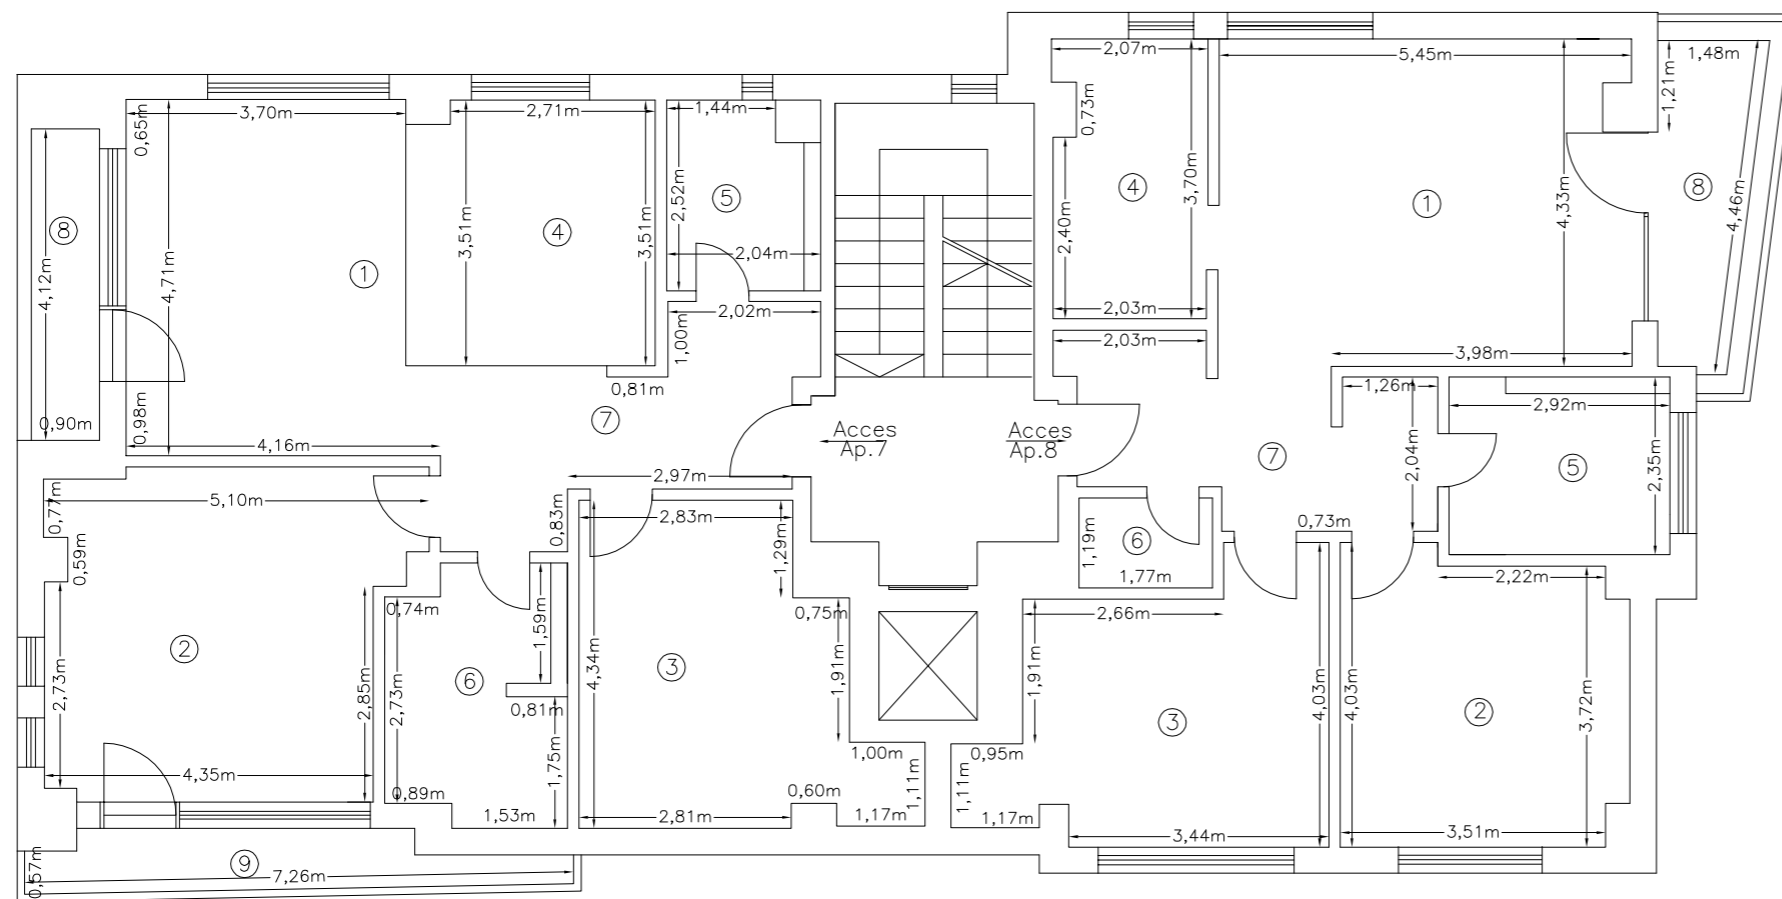

Recapitulatie apartament 7

Nr. incapere	Descriere incapere	Suprafata utila (mp)
1	Living+loc de luat masa	17.40
2	Camera	19.90
3	Camera	15.45
4	Bucatarie	11.40
5	Baie	4.35
6	Baie	7.35
7	Ho	11.15
8	Logie	3.70
9	Balcon	4.85
Suprafata		95.55
Boxa Depozitare		5.90
Parti de uz comun		
Optional - achizitionarea locului de parcare		
1 loc de parcare garaj subsol		
Executant		Data
S.C. GEO TOP S.R.L.		01.11.2012
ing. Alecu Gheorghe		

Recapitulatie apartament 8

Nr. incapere	Descriere incapere	Suprafata utila (mp)
1	Living+loc de luat masa	23.80
2	Camera	14.30
3	Camera	15.10
4	Bucatarie	7.35
5	Baie	6.40
6	Baie	2.10
7	Hol	9.95
8	Balcon	5.55
Suprafata		84.55
Boxa Depozitare		7.20
Parti de uz comun		
Optional - achizitionarea locului de parcare		
1 loc de parcare garaj subsol		
Executant		Data
S.C. GEO TOP S.R.L.		01.11.2012
ing. Alecu Gheorghe		