


RELEVEU MANSARDA
scara 1:100

Nr. cadastral al terenului	Suprafata	Adresa imobil:	
115280		Str. Doctor Victor Babes	
Cartea Funciara colectiva nr.	115280	U.A.T.	Brasov
Cod individuala (U)		C.F. individuala	

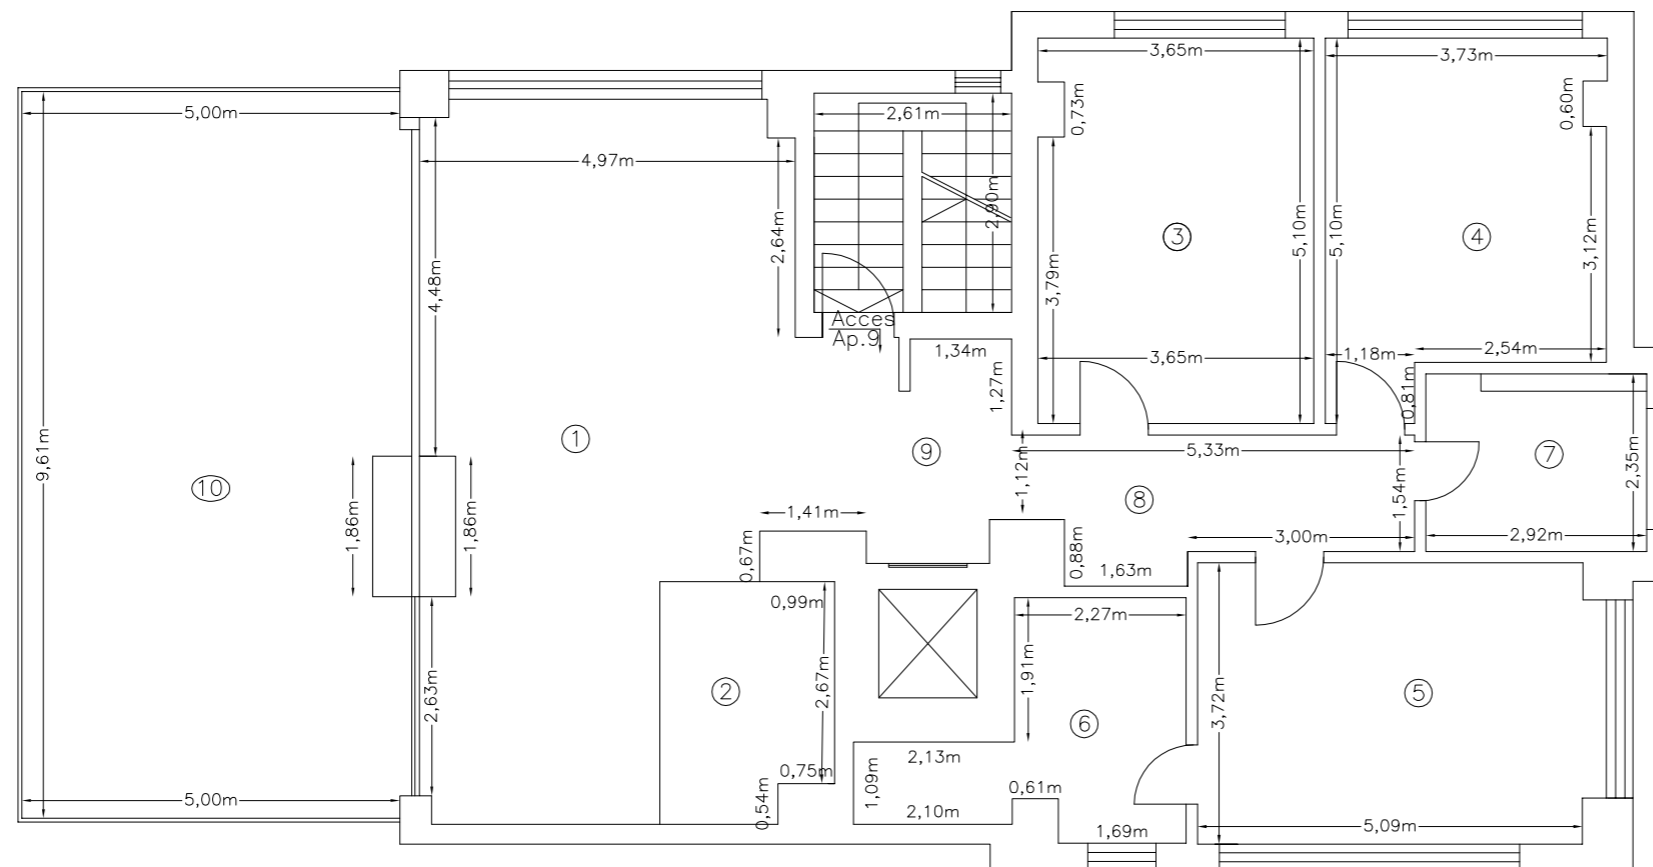

RECAPITULATIE Ap. 9

Nr. incapere	Descriere incapere	Suprafata utila (mp)
1	Living+loc de luat masa	40.35
2	Bucatarie	7.00
3	Camera	18.35
4	Camera	16.75
5	Camera	19.80
6	Baie	9.35
7	Baie	6.35
8	Sas	8.65
9	Hol	7.85
10	Terasa	48.50
Suprafata		182.95
Boxa Depozitare		5.85
Parti de uz comun		
Optional - achizitionarea locului de parcare		
1 loc de parcare garaj subsol		
Executant		Data
S.C. GEO TOP S.R.L. ing. Alecu Gheorghe		01.11.2012