


RELEVU PARTER
scara 1:100

Nr. cadastral al terenului	Suprafata	Adresa imobil:	
115280		Str. Doctor Victor Babes	
Cartea Funciara colectiva nr.	115280	U.A.T.	Brasov
Cod individuala (U)		C.F. individuala	

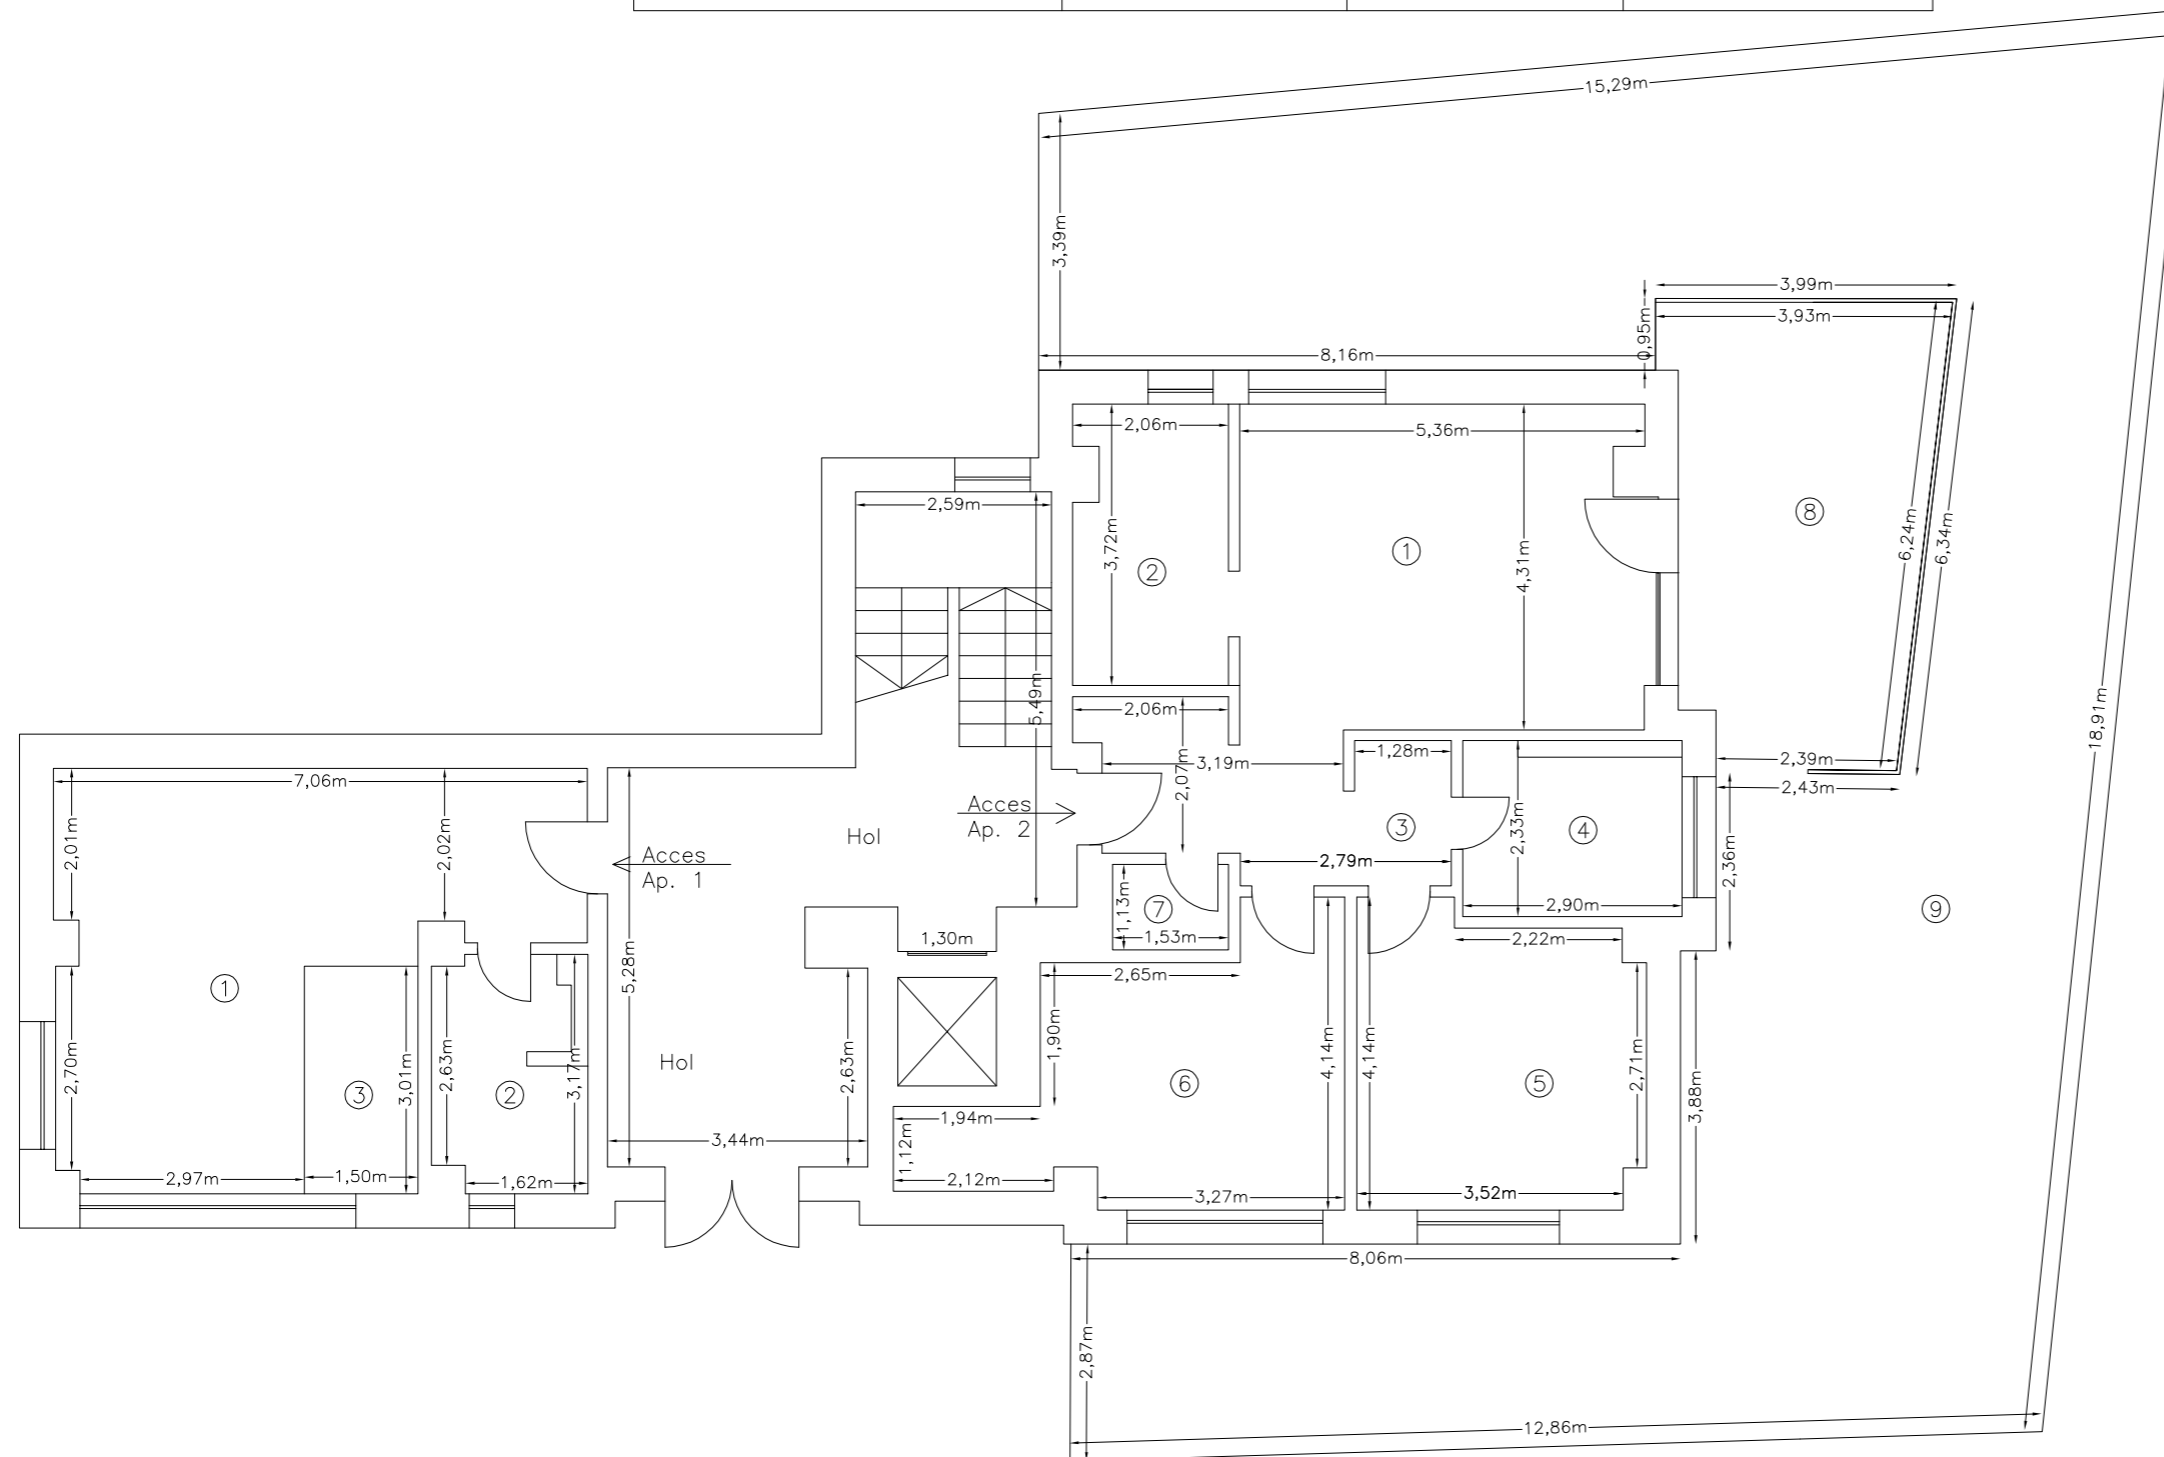

RECAPITULATIE Ap. 1

Nr. incapere	Denumire incapere	Suprafata utila (mp)
1	Living+loc de luat masa	27.20
2	Baie	6.30
3	Bucatarie	4.50
Suprafata		38.00
Boxa Depozitare		5.55
Executant		Data
S.C. GEO TOP S.R.L. ing. Alecu Gheorghe		01.11.2012

RECAPITULATIE Ap. 2

Nr. incapere	Denumire incapere	Suprafata utila (mp)
1	Living+loc de luat masa	23.20
2	Bucatarie	7.40
3	Hol	9.40
4	Baie	6.30
5	Camera	14.50
6	Camera	16.10
7	Baie	1.70
8	Balcon	20.00
Suprafata		98.60
9	Terasa	138.90
Boxa Depozitare		5.30
Parti de uz comun		
Optional - achizitionarea locului de parcare		
1 loc de parcare exterior		
Executant		Data
S.C. GEO TOP S.R.L. ing. Alecu Gheorghe		01.11.2012