


RELEVU SUBSOL  
scara 1:100

Nr. cadastral al terenului	Suprafata	Adresa imobil:	
115280		Str. Doctor Victor Babes	
Cartea Funciara colectiva nr.	115280	U.A.T.	Brasov
Cod individuala (U)		C.F. individuala	

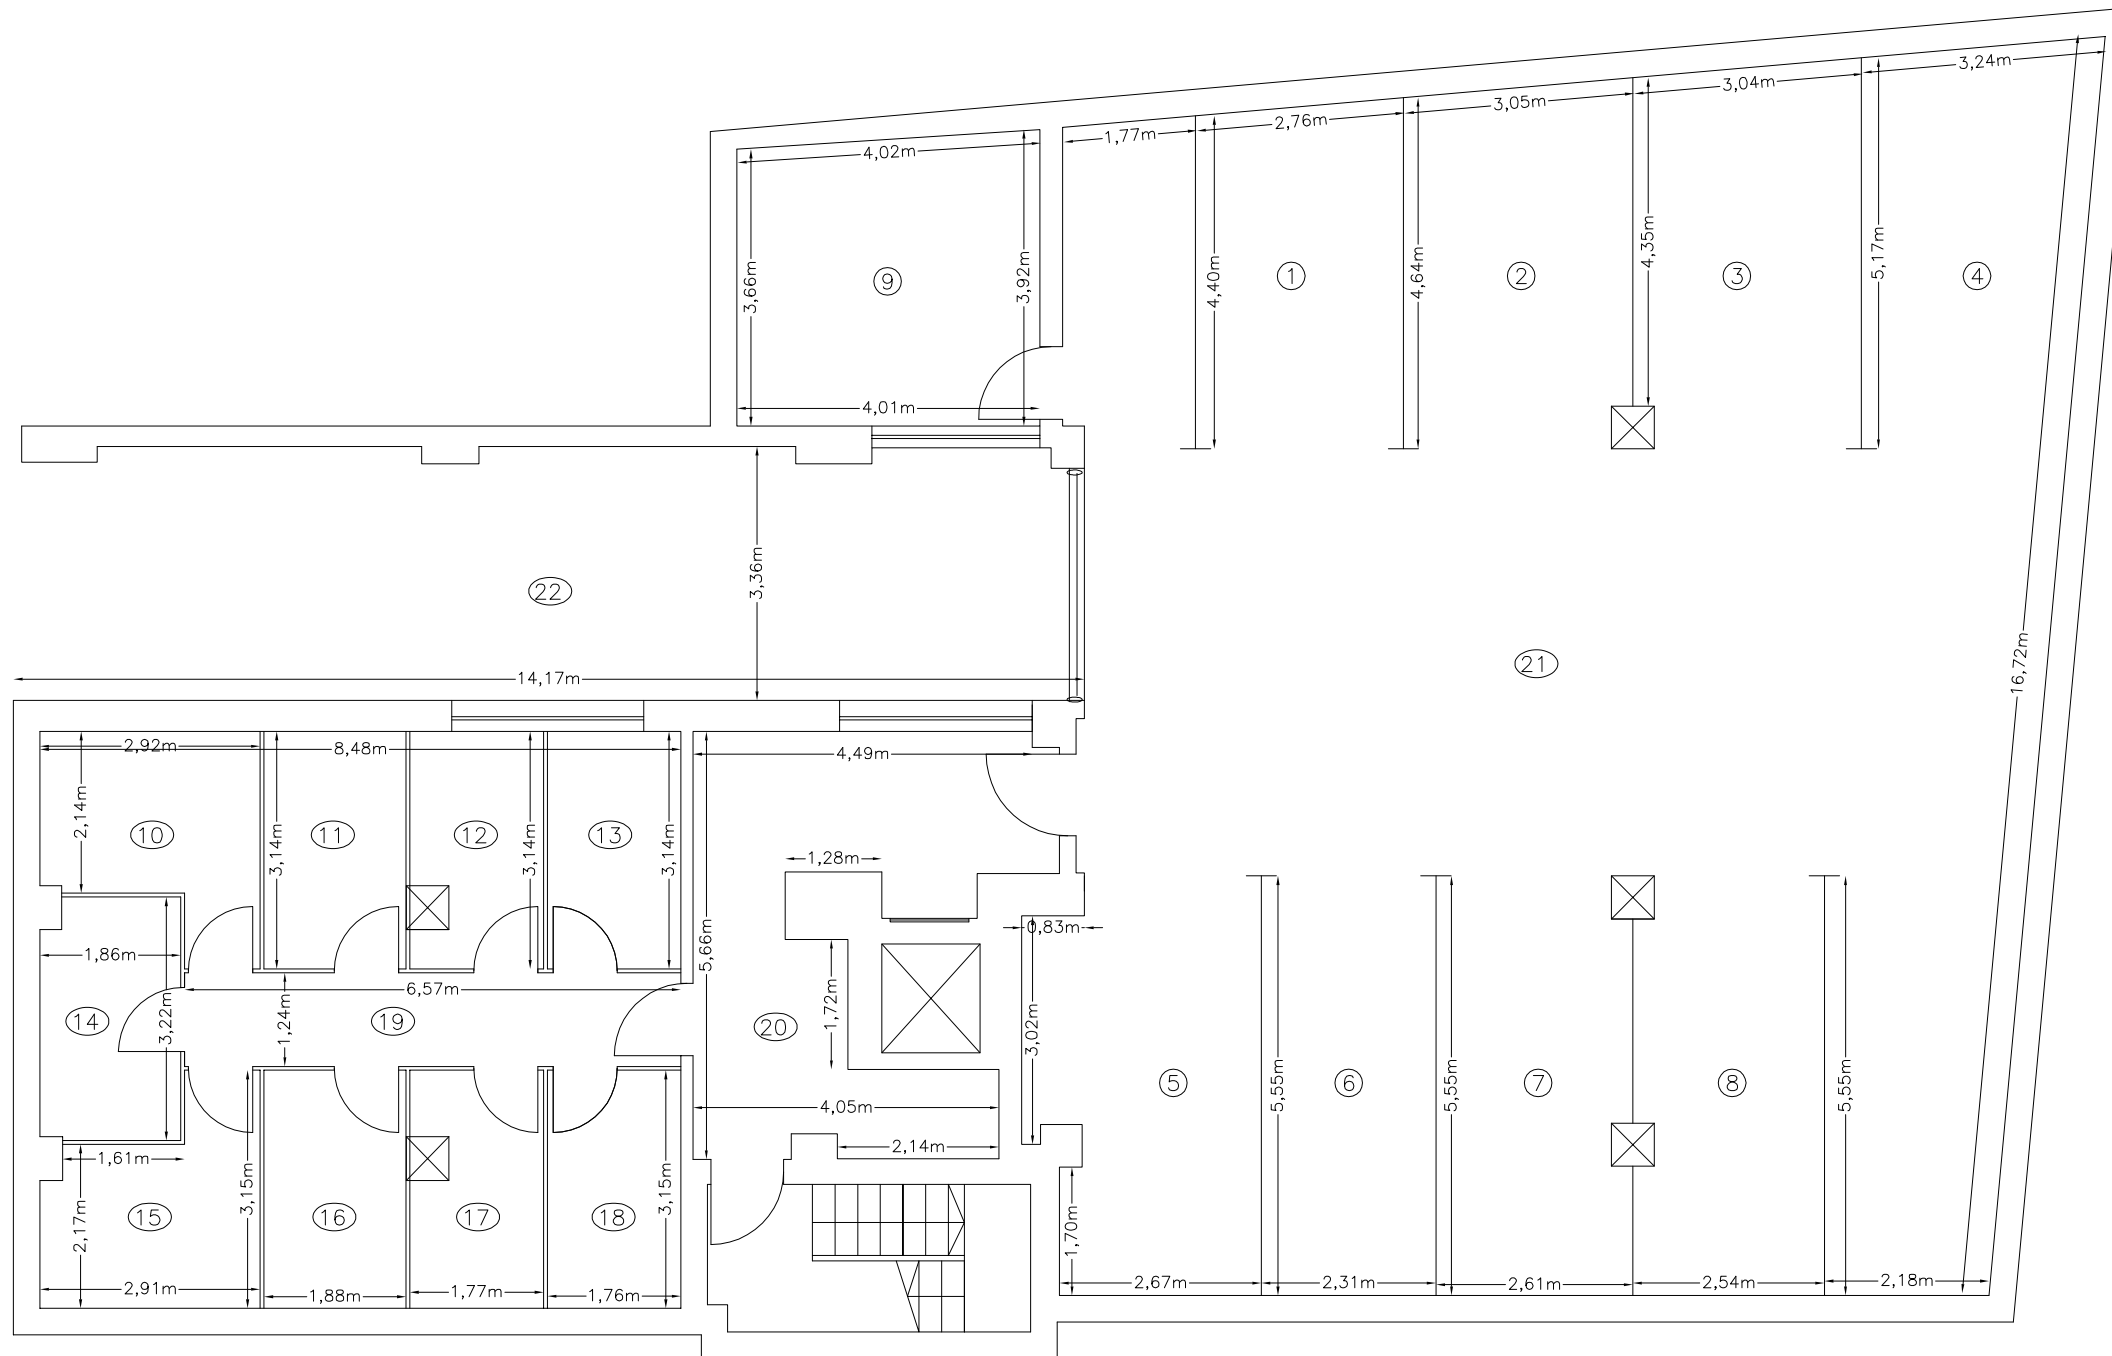

RECAPITULATIE

Nr. incapere	Denumire incapere	Suprafata utila (mp)
1	Parcare	12.45
2	Parcare	14.35
3	Parcare	15.10
4	Parcare	15.75
5	Parcare	15.90
6	Parcare	12.80
7	Parcare	14.15
8	Parcare	13.75
9	Boxa	15.20
10	Boxa	7.20
11	Boxa	5.90
12	Boxa	5.25
13	Boxa	5.55
14	Boxa	5.85
15	Boxa	7.15
16	Boxa	5.90
17	Boxa	5.30
18	Boxa	5.55
19	Hol	8.15
20	Hol	18.95
21	Hol	93.25
22	Rampa	46.45
Suprafata		349.90
Executant		Data
S.C. GEO TOP S.R.L. ing. Alecu Gheorghe		01.11.2012